

APPENDIX 4W

# VENUE FEASIBILITY BLOCK PLANS



Colour Legend

- ATHLETES / SPORT
- CEREMONIES
- MEDIA - BROADCAST
- MEDIA - PRESS
- OLYMPIC FAMILY
- OPERATIONS
- SPECTATORS
- RETAIL
- SECURITY / MEDICAL
- EXISTING BUILDING SPACE

Key Plan


Venue

**STAMPEDE PARK**

Drawing Title

**ATHLETES VILLAGE**

Scale

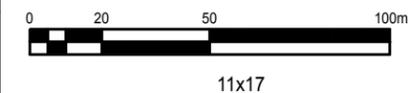


Date

Final	2017.05.14
Review	2017.04.30

Drawing Number

**CS203**

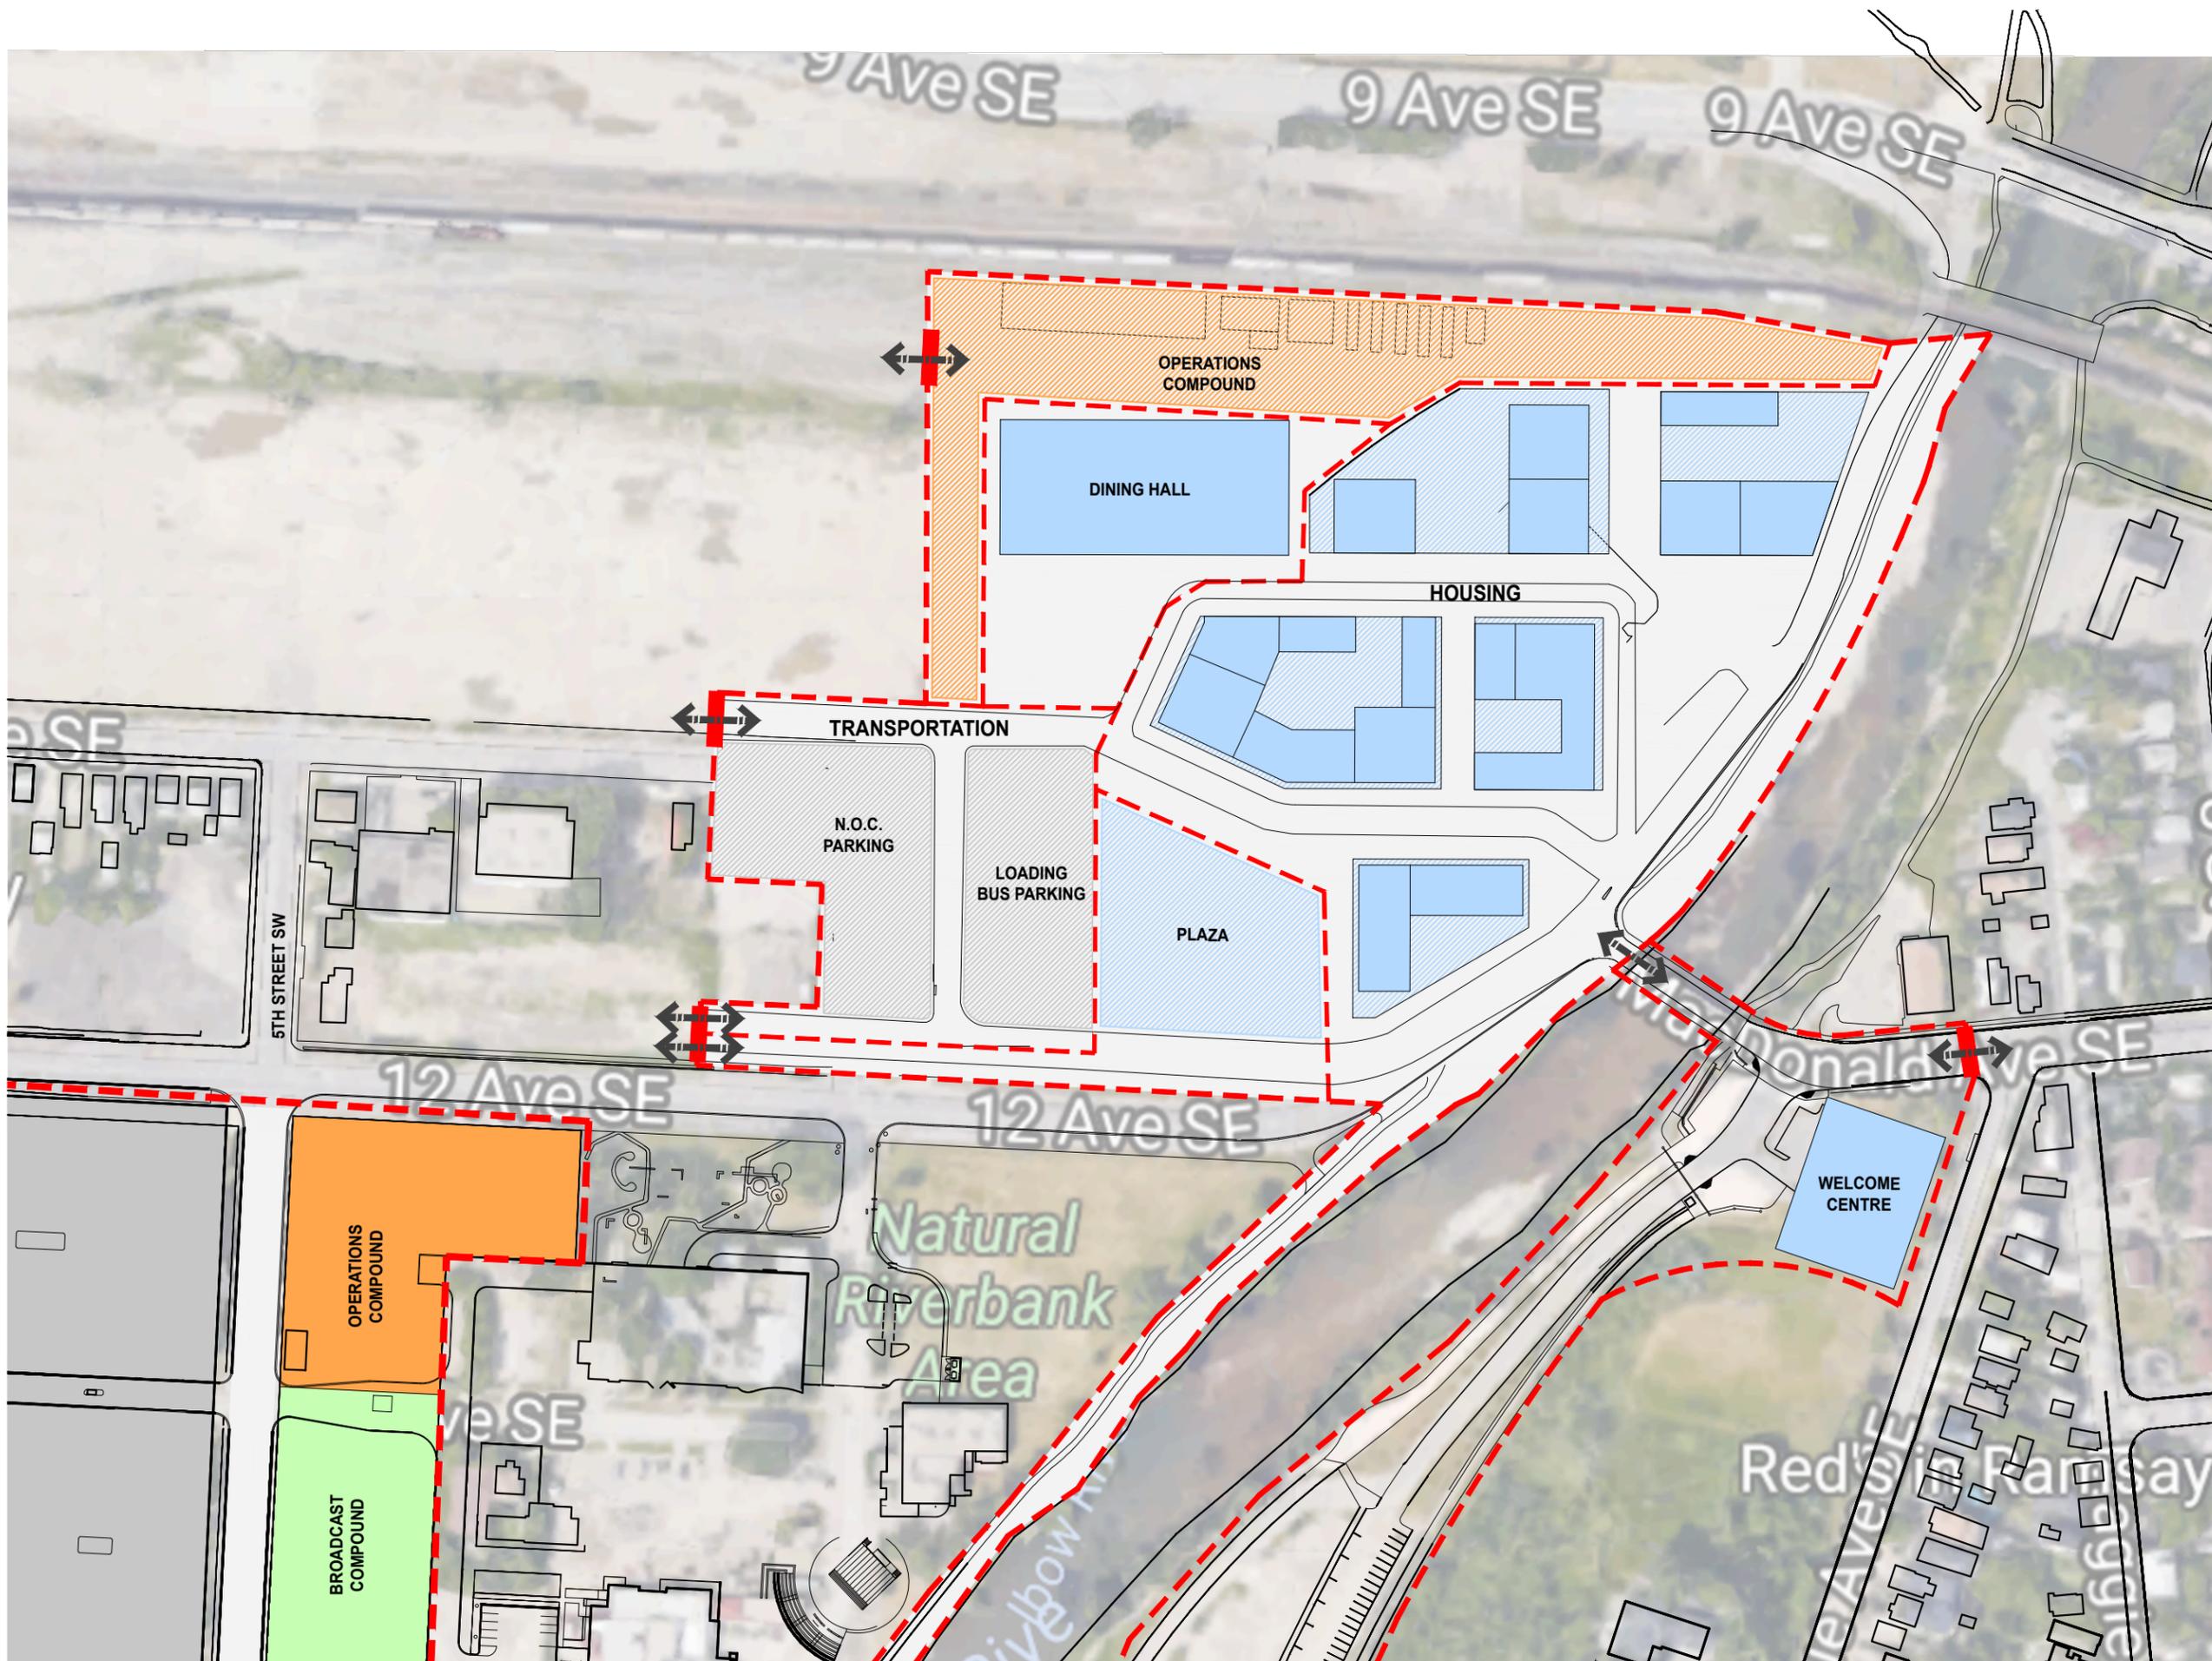




Colour Legend

- ATHLETES / SPORT
- CEREMONIES
- MEDIA - BROADCAST
- MEDIA - PRESS
- OLYMPIC FAMILY
- OPERATIONS
- SPECTATORS
- RETAIL
- SPONSOR
- SECURITY / MEDICAL
- EXISTING BUILDING SPACE

Key Plan

Venue  
**MCMAHON STADIUM  
 FOOTHILLS ATHLETIC**

Drawing Title  
**SITE PLAN**

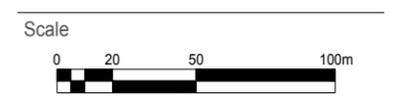


11x17

Date

Final	2017.04.30
Review	2017.03.30

Drawing Number

**MM100**

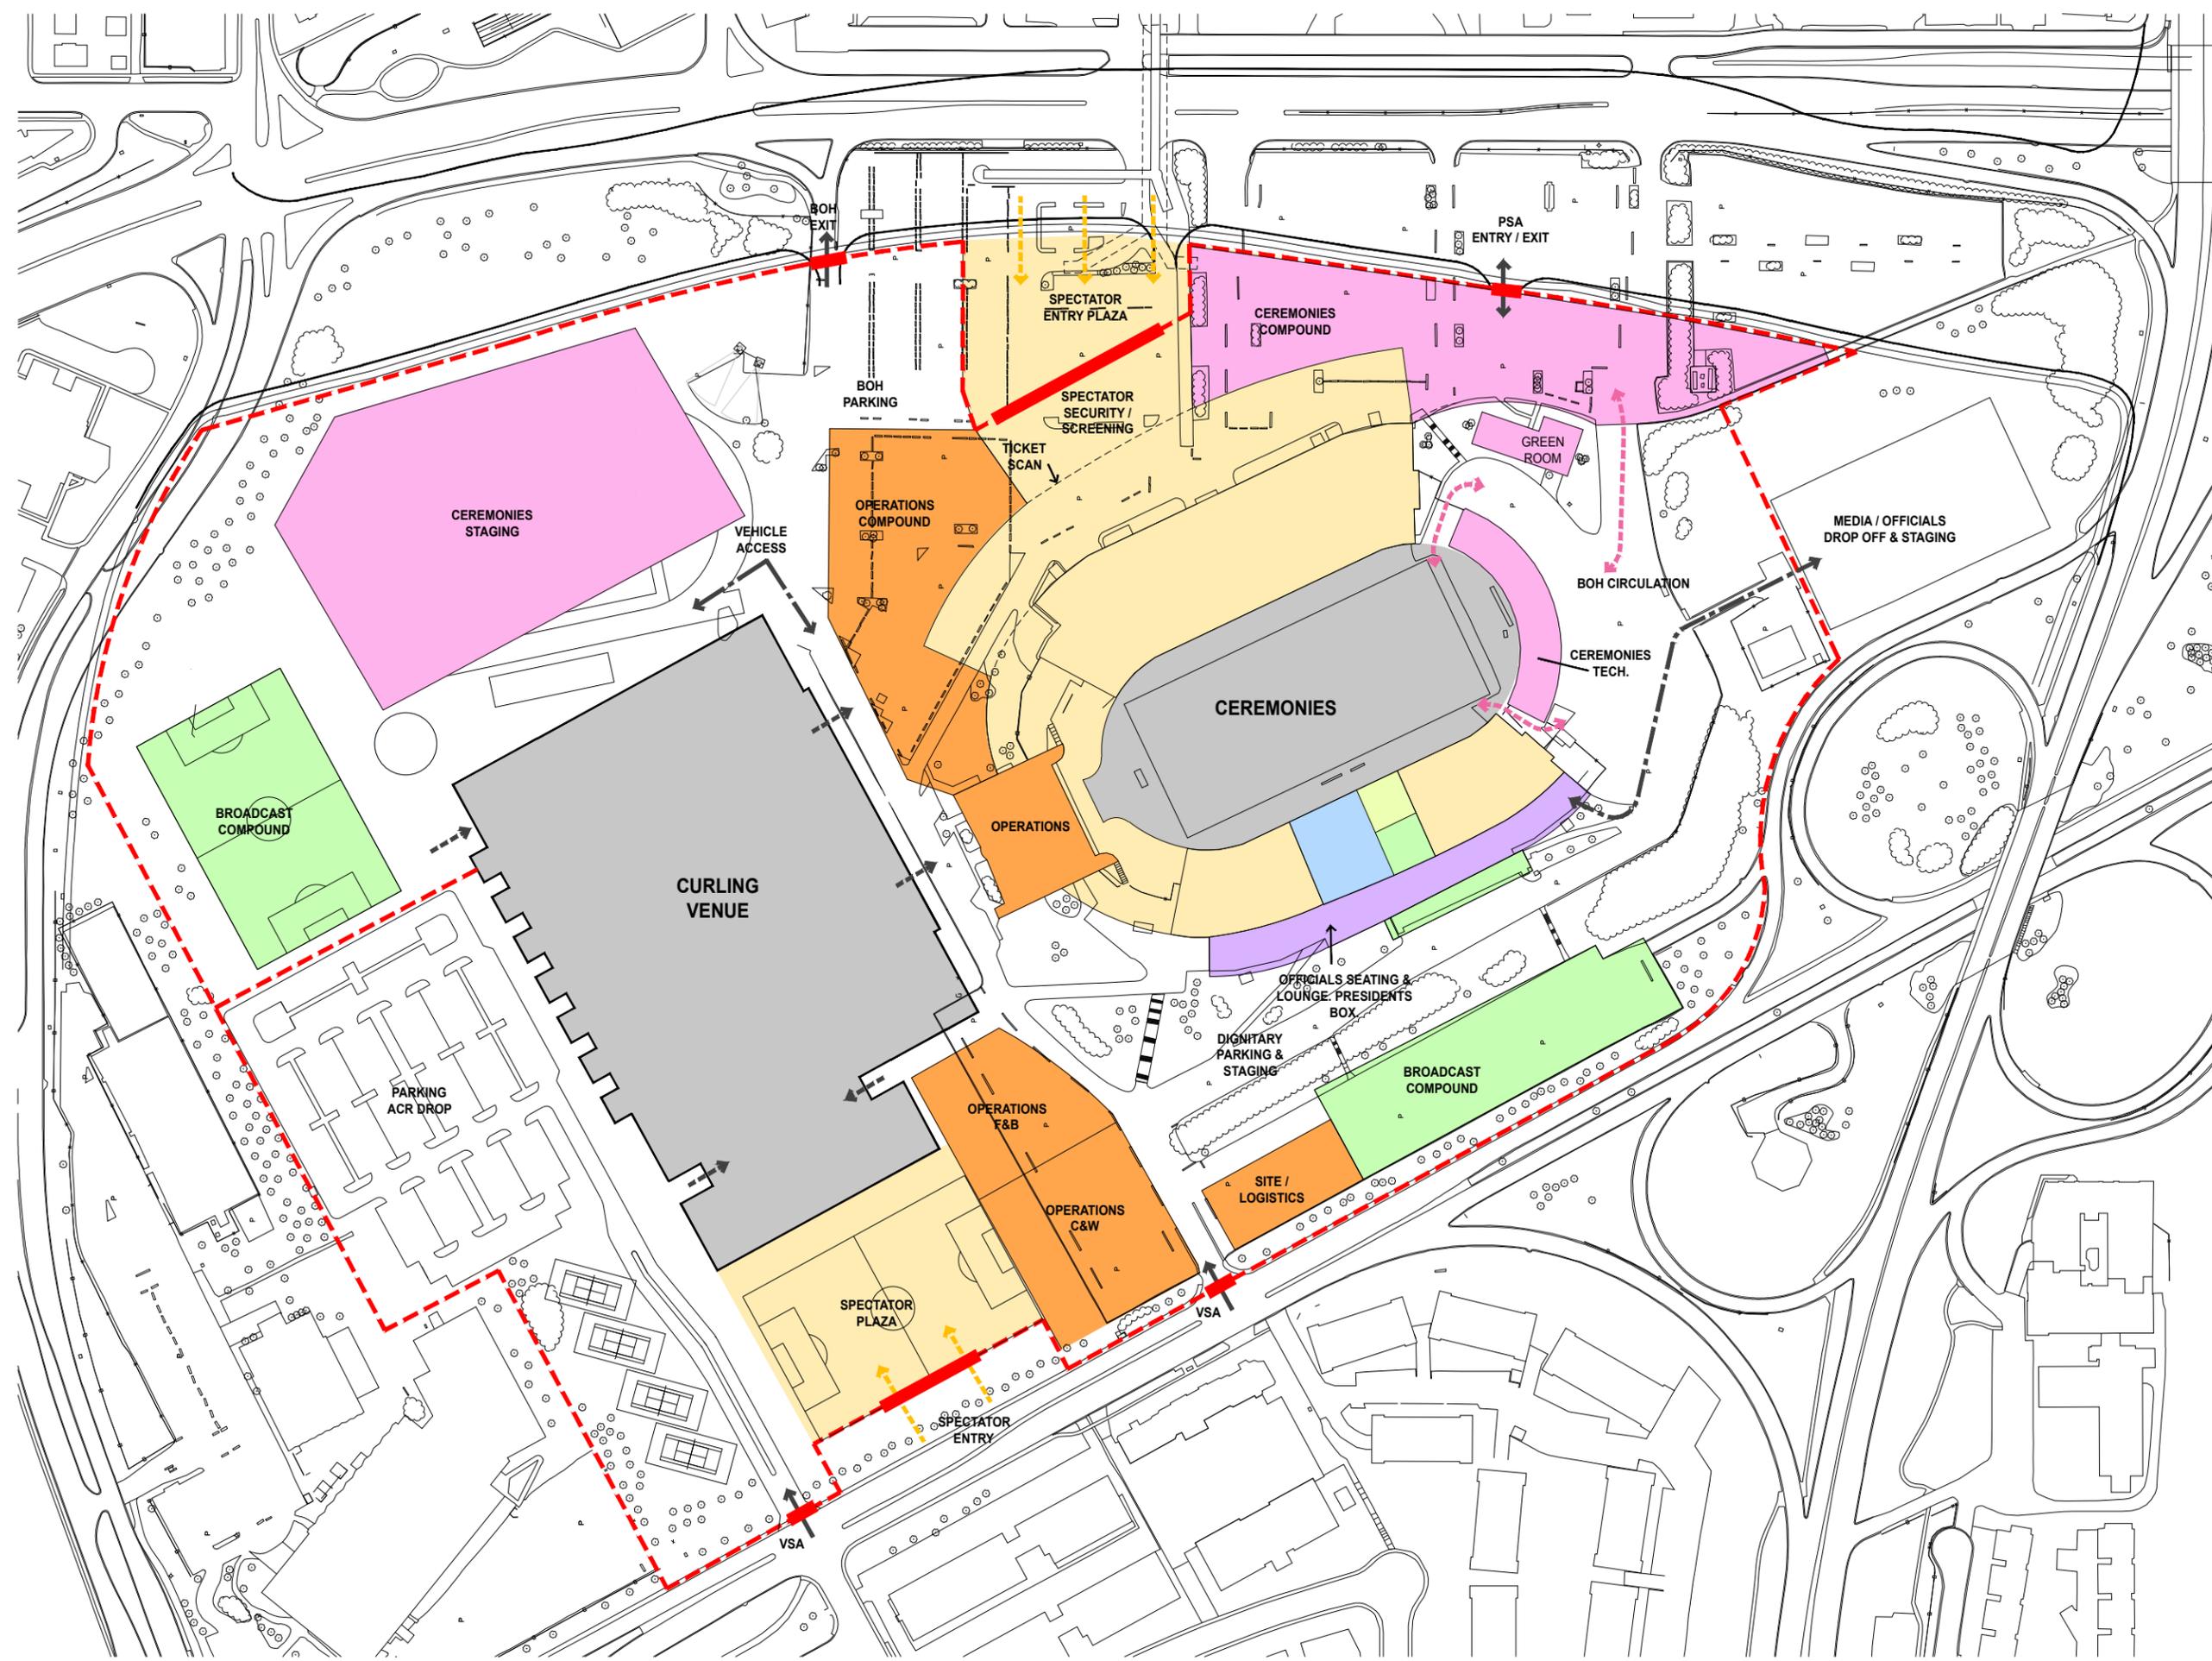



Colour Legend

- ATHLETES / SPORT
- CEREMONIES
- MEDIA - BROADCAST
- MEDIA - PRESS
- OLYMPIC FAMILY
- OPERATIONS
- SPECTATORS
- RETAIL
- SPONSOR
- SECURITY / MEDICAL
- EXISTING BUILDING SPACE

Key Plan

Venue

**UNIVERSITY  
OLYMPIC OVAL**

Drawing Title

**SITE PLAN  
OLYMPIC VILLAGE**

Scale



11x17

Date

Final	2017.04.30
Review	2017.03.14

Drawing Number

**00101**

